




FIVE OR SIX FOOT SIDEWALK CONSTRUCTION DETAILS

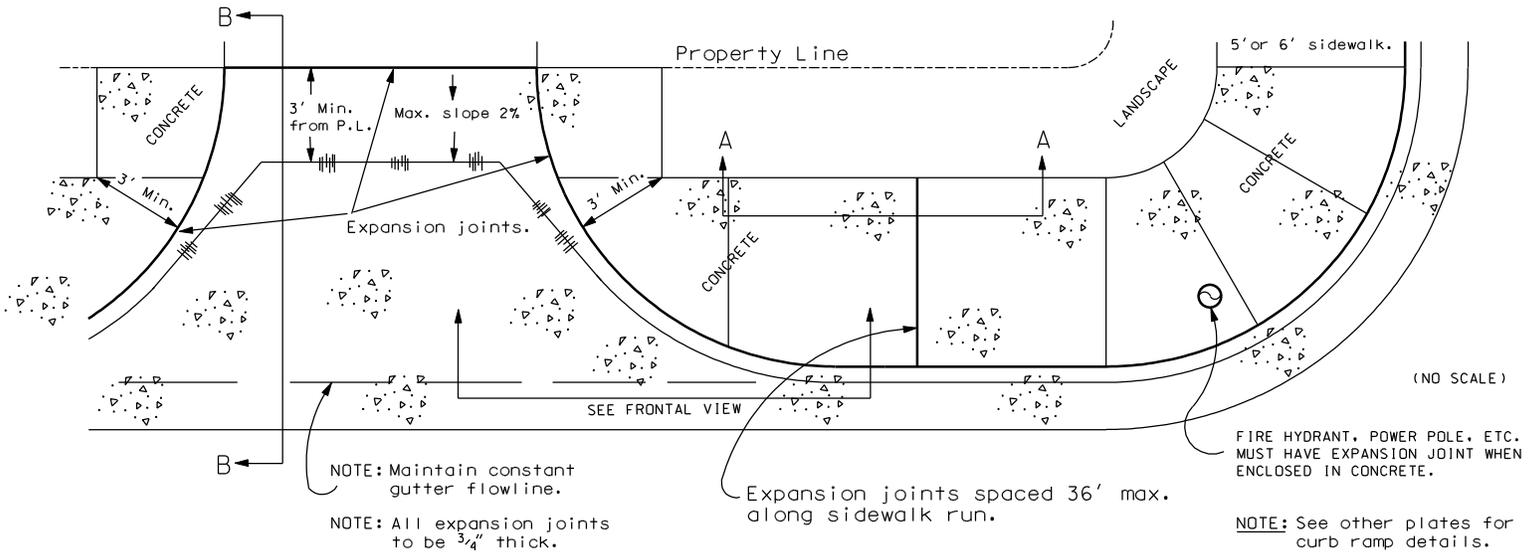

SECTION A-A

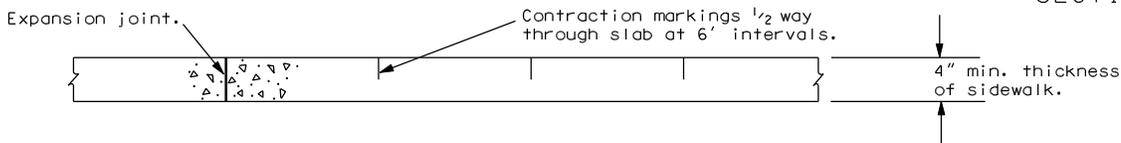

SECTIONS B-B

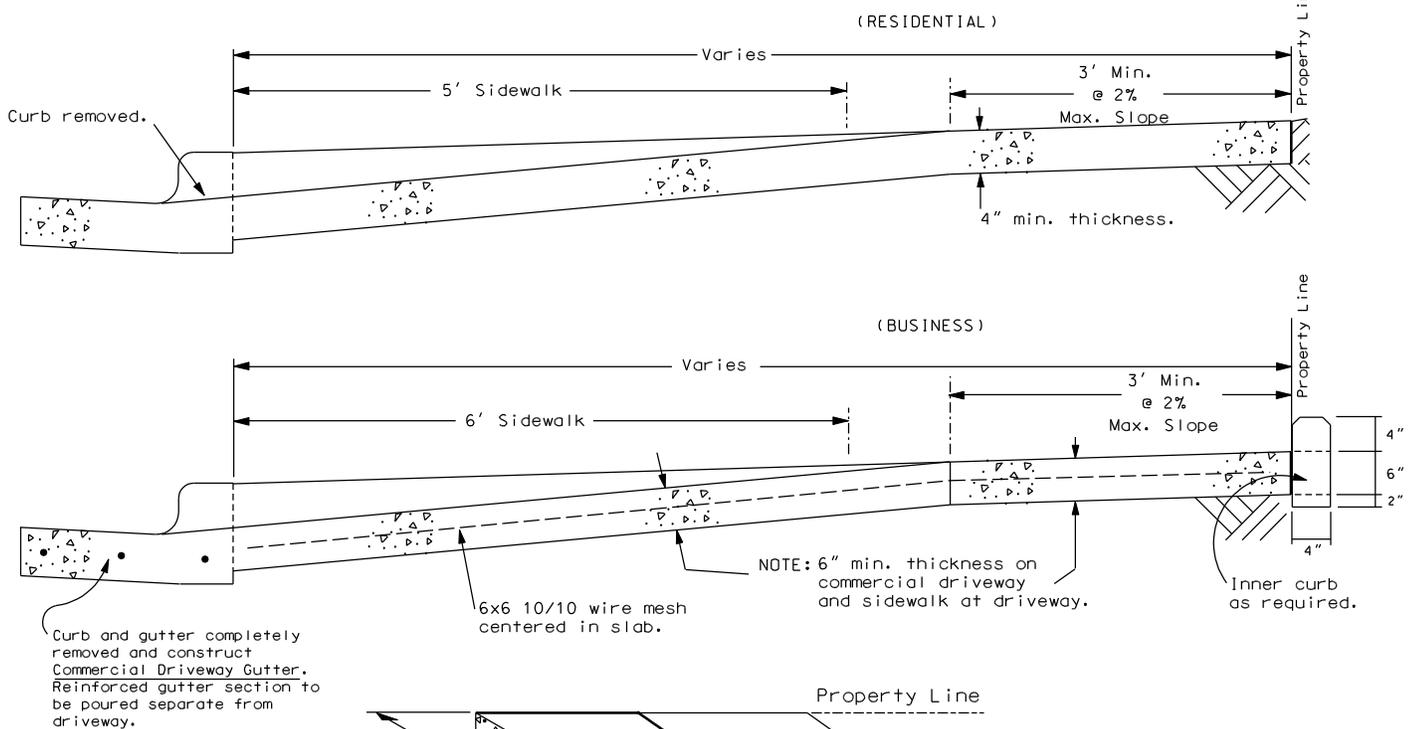

FRONTAL VIEW

