




# FOUR FOOT SIDEWALK CONSTRUCTION DETAILS

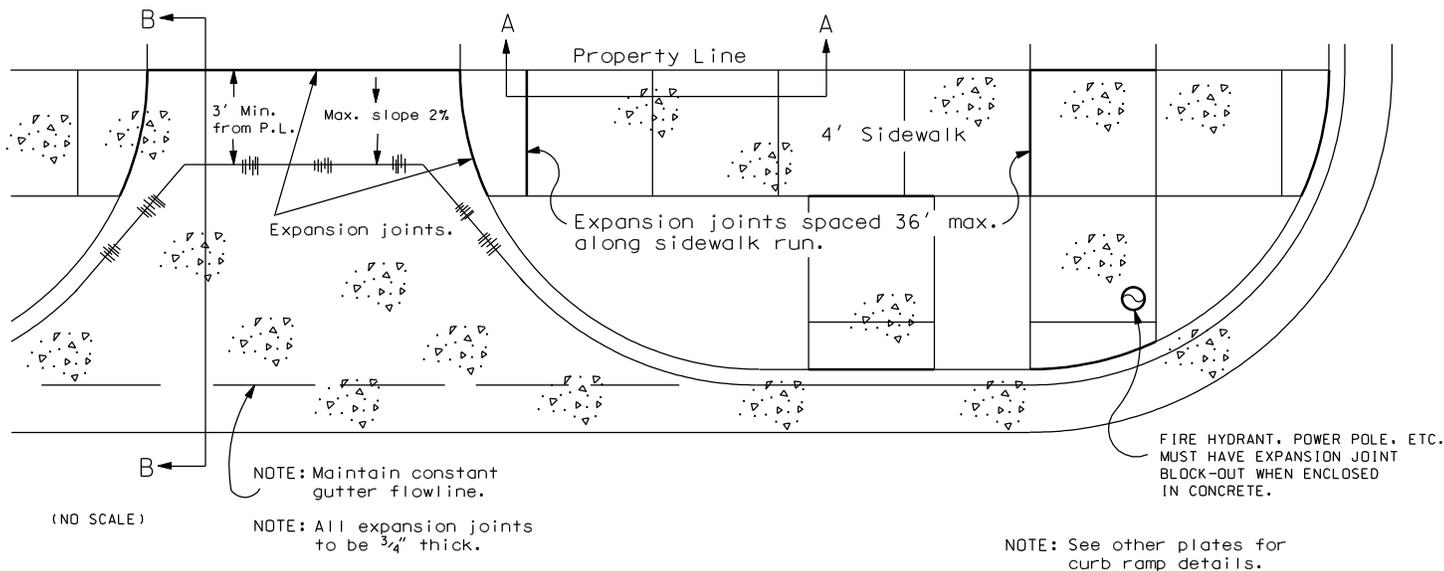

## SECTION A-A

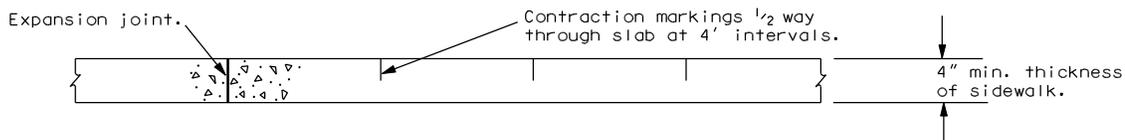

## SECTIONS B-B

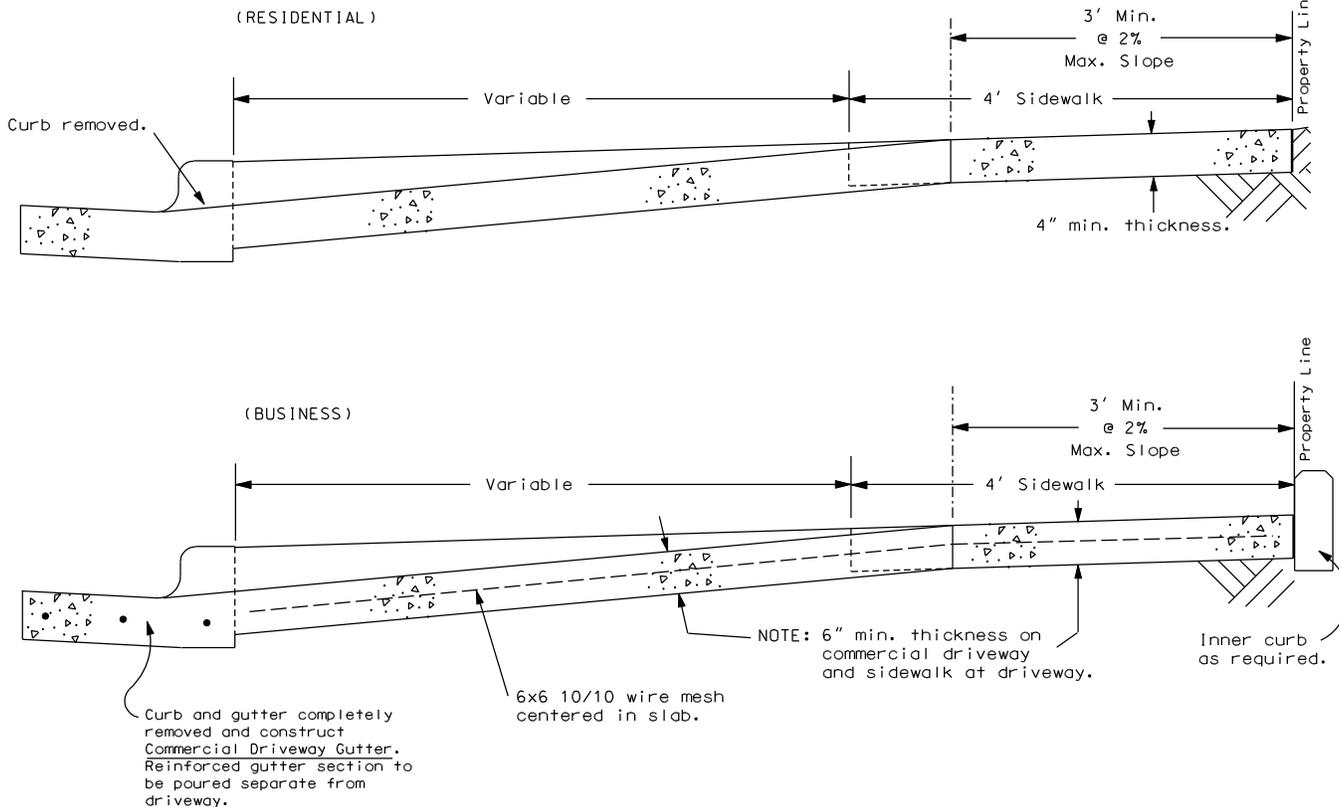

NOTE: See other Plates for curb ramp details.

PLATE NO. 2-99-A

2-A-47 LVL 10